


EXHIBIT

TRACTS OF LAND IN THE SOUTHWEST QUARTER OF SECTION 27, TOWNSHIP 13 SOUTH, RANGE
20 EAST OF THE 6TH P.M., DOUGLAS COUNTY, KANSAS.

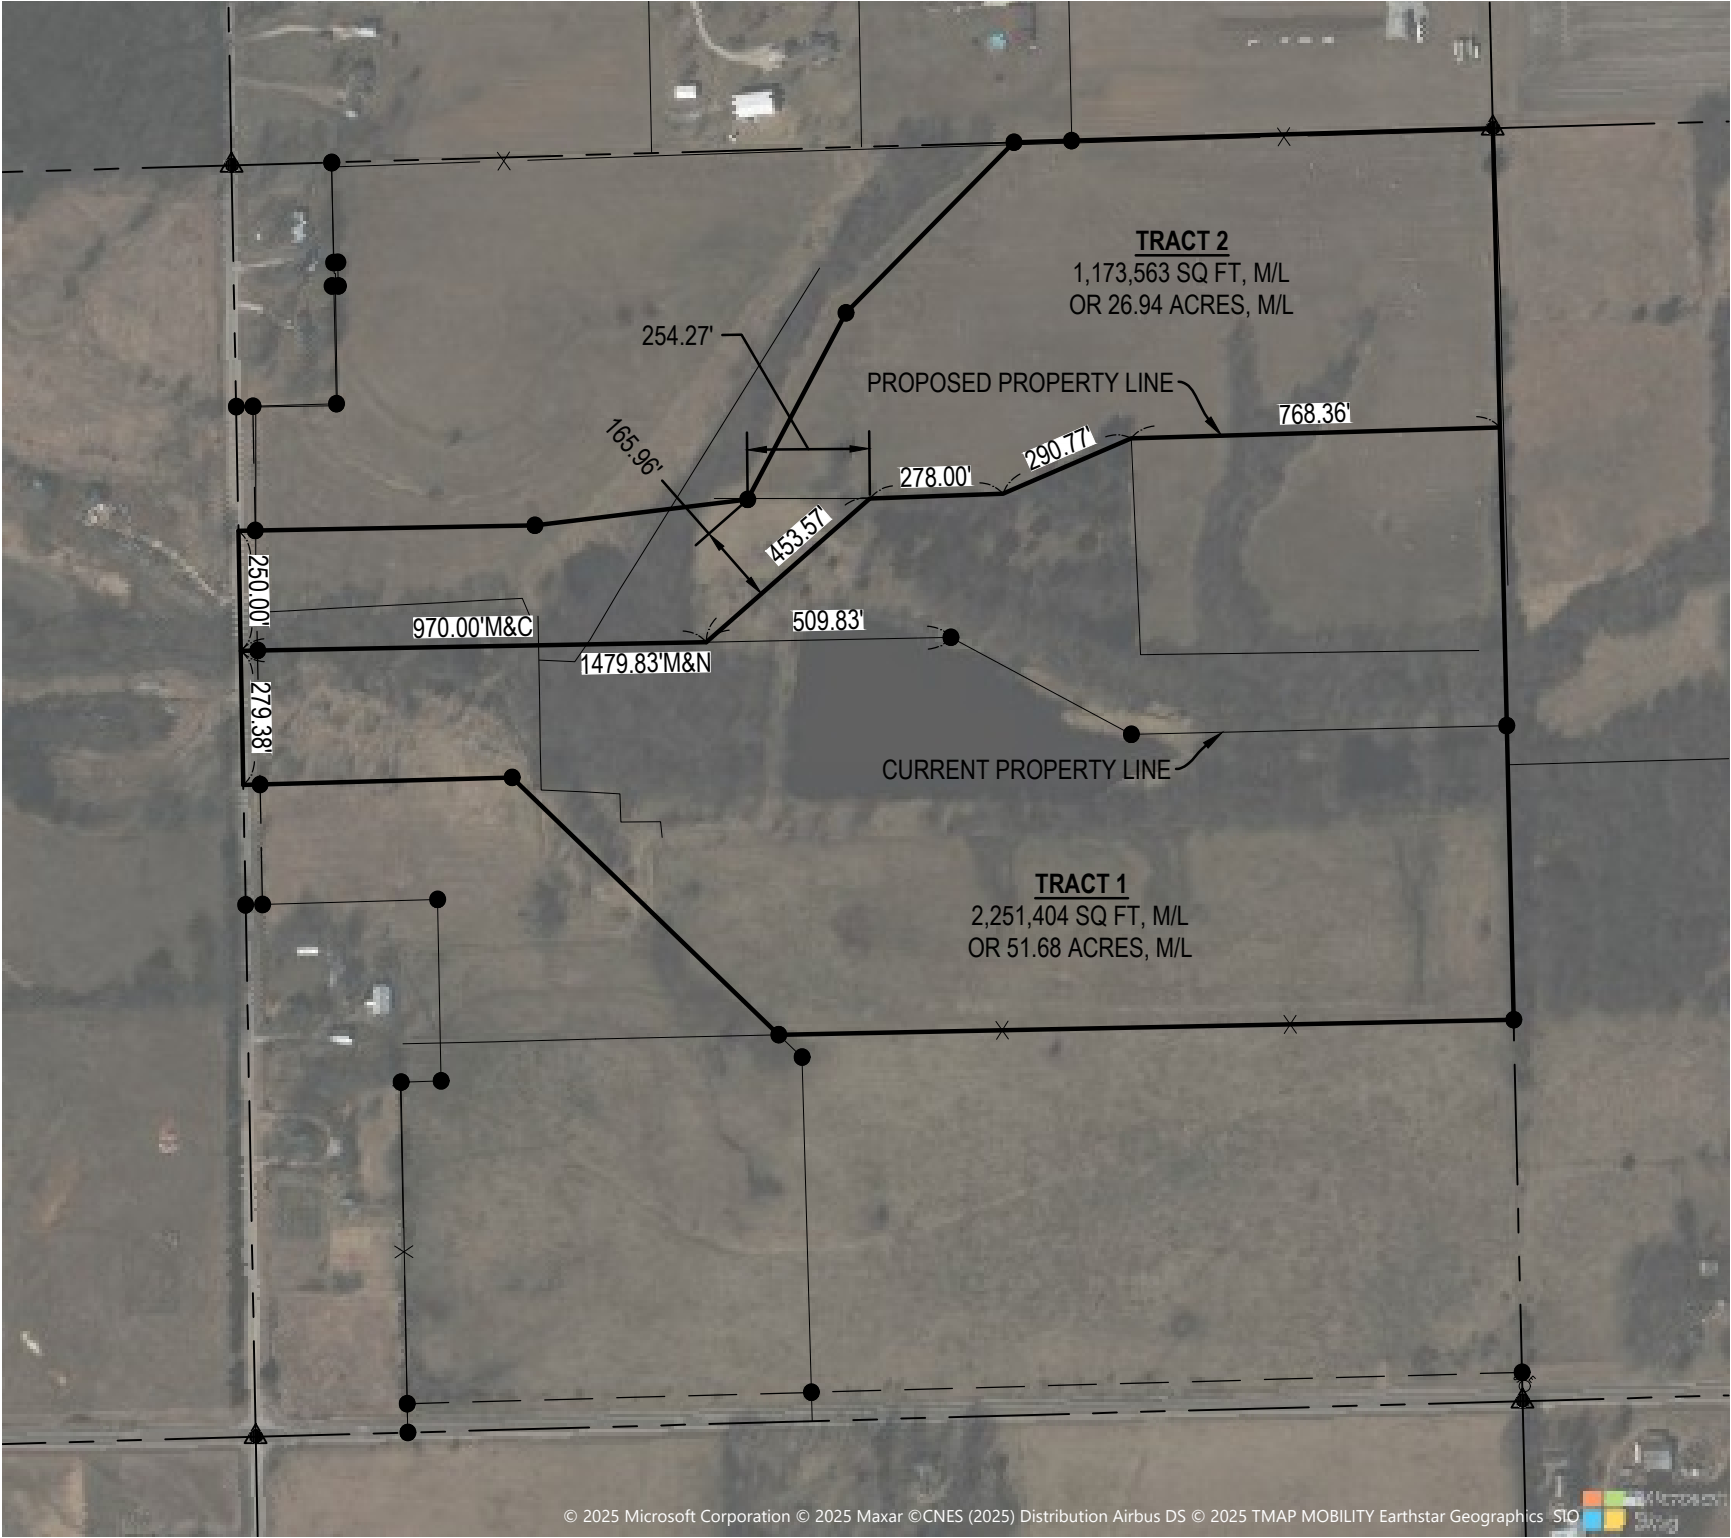

SCALE: 1" = 400'



JOB: 2025.1079
PREPARED FOR:
ROGER BURDIEK
MAY 19, 2025

**LANDPLAN
ENGINEERING** P.A.

Lawrence, KS
1310 Wakarusa Drive, Suite 100
Lawrence, Kansas 66049
785.843.7530(p) | 785.843.2410(f)
info@landplan-pa.com | www.landplan-pa.com

© Landplan Engineering, P.A. 2025. This drawing is copyrighted by Landplan Engineering, P.A. This drawing may not be reproduced or transmitted in any form or by any means, electronic or mechanical, including photocopying, recording, or by any information storage and retrieval system, without the written permission of Landplan Engineering, P.A.